


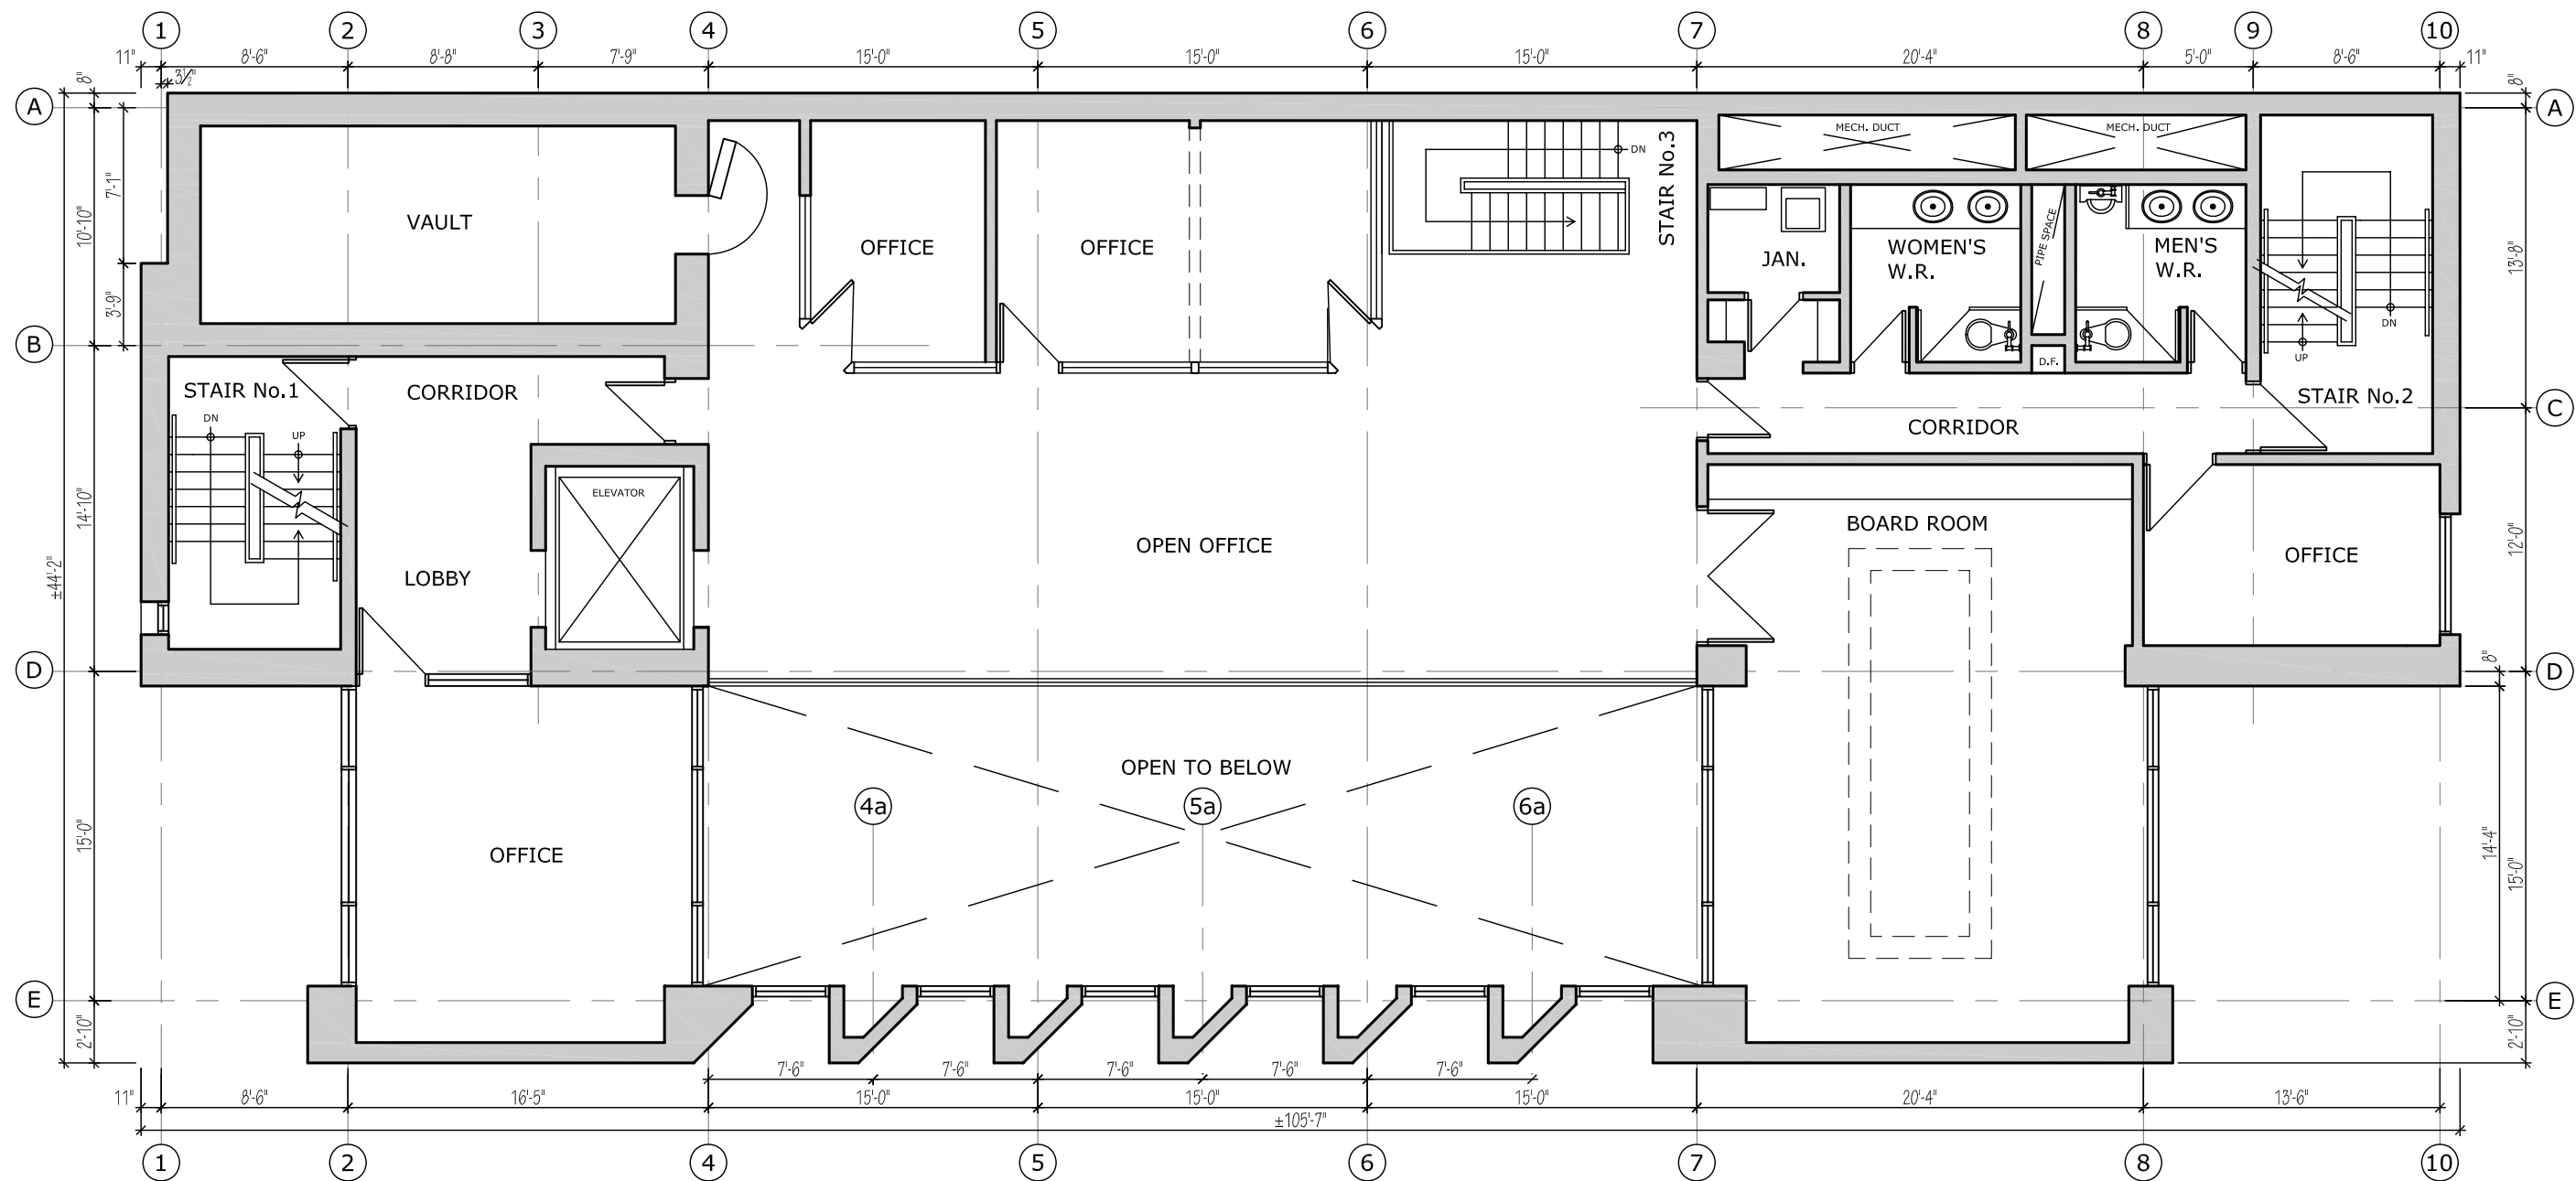

EXISTING SECOND FLOOR PLAN

INTERIOR ALTERATIONS FOR:

295 COLLEGE ST. TORONTO, ON

SCALE: 1/8" = 1'-0"

JUNE 03, 2010



VANBETLEHEM
ARCHITECT INC.

1440 HURONTARIO STREET, SUITE 201
MISSISSAUGA, ONTARIO, L5G 3H4

t . 905.274.2444 f . 905.274.2448